


Double Glazed Base Detail (4" skirting shown)

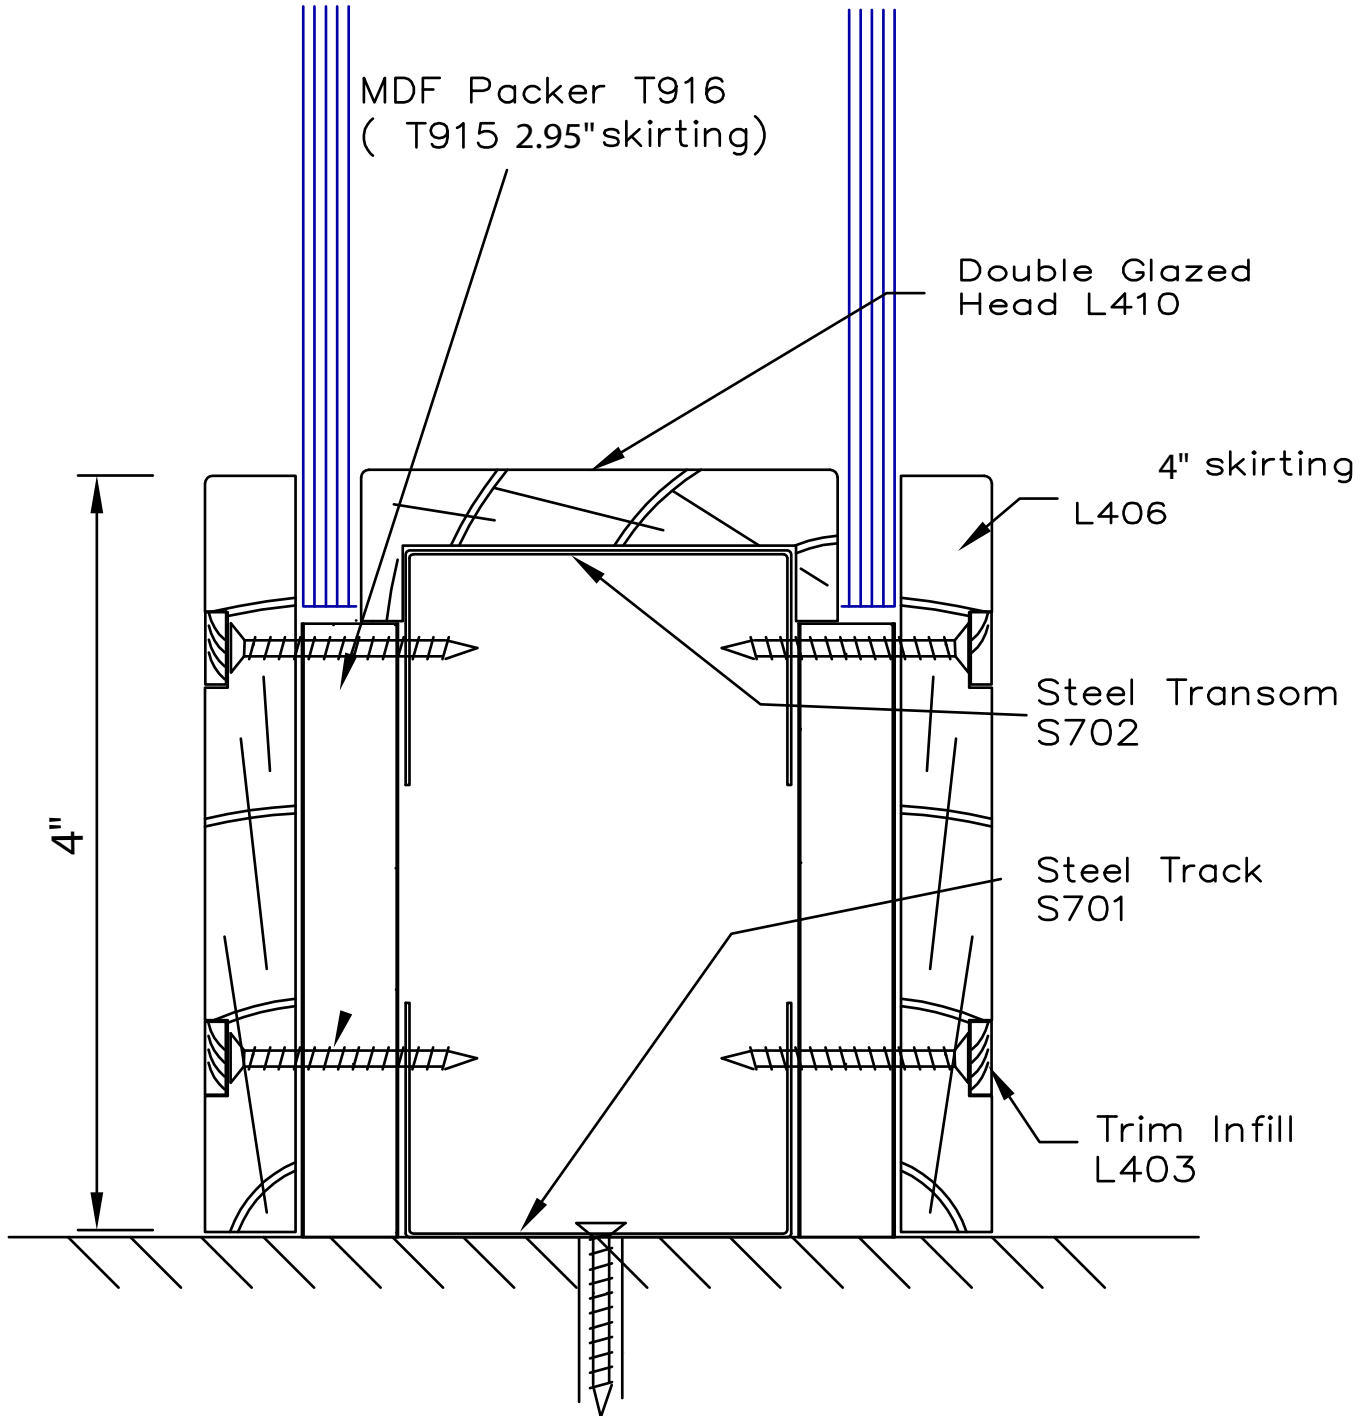

AVL-07-01/A