


Single Glazed Vertical Section Detail

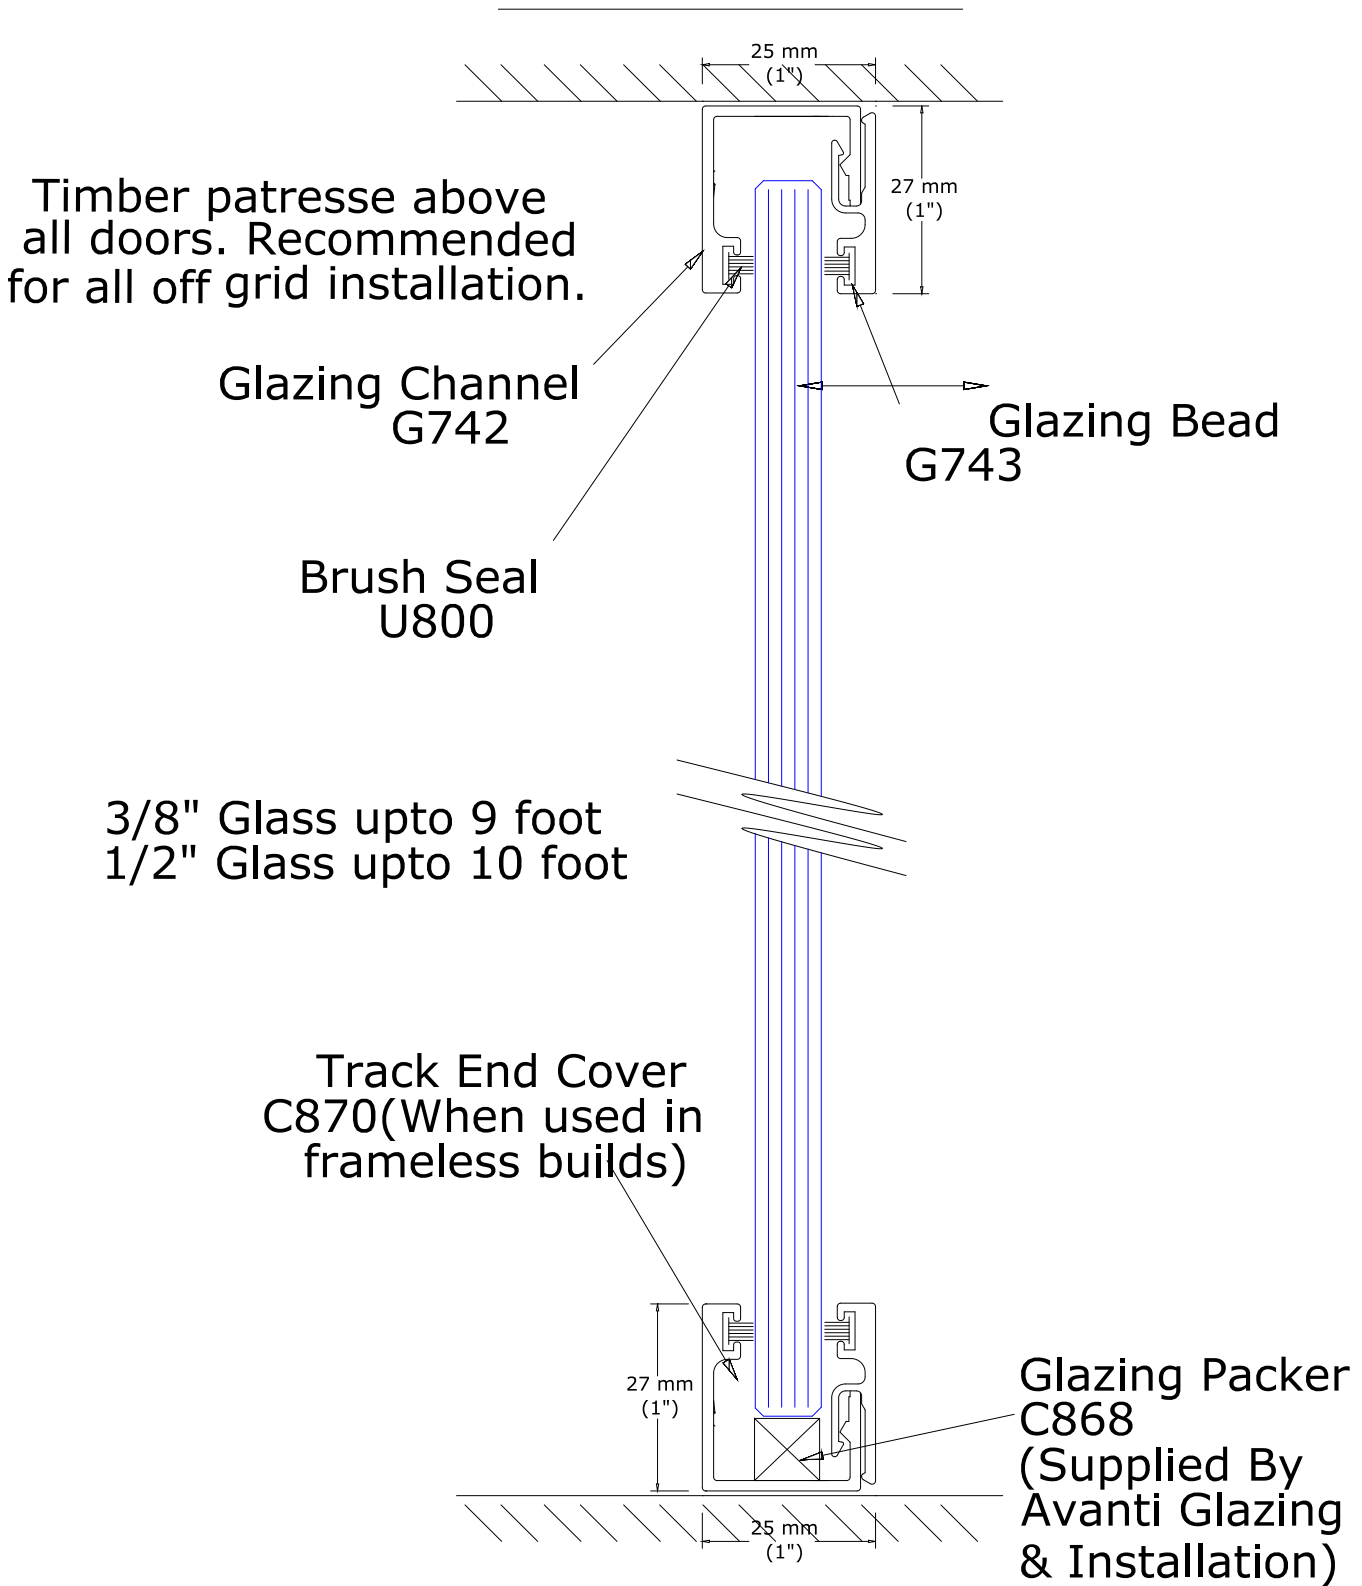

Single Glazed Vertical Section Detail

Timber patresse above all doors. Recommended for all off grid installation.

Glazing Channel G742


Brush Seal U800

Glazing Bead G743

3/8" Glass upto 9 foot
1/2" Glass upto 10 foot

Track End Cover C870(When used in frameless builds)

Glazing Packer C868
(Supplied By Avanti Glazing & Installation)

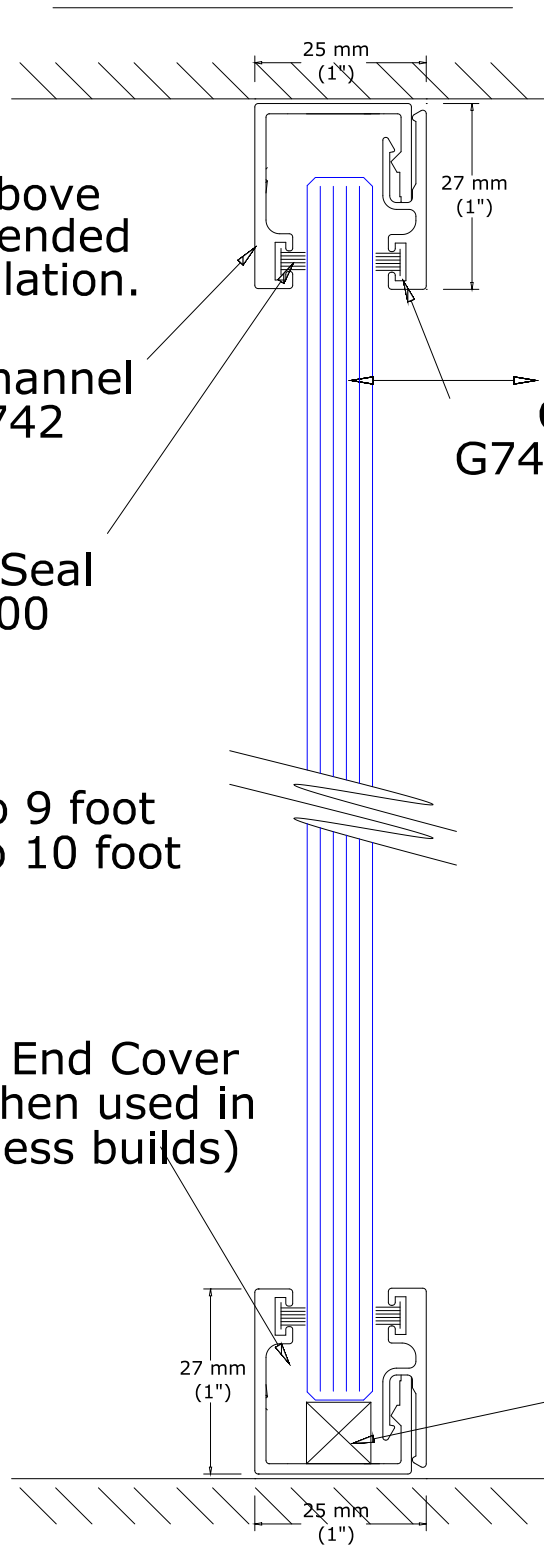

AVS-01/327A

Single Glazed Vertical Section Detail

Timber patresse above all doors. Recommended for all off grid installation.

Glazing Channel G742


Brush Seal U800

Glazing Bead G743

3/8" Glass upto 9 foot
1/2" Glass upto 10 foot

Track End Cover C870(When used in frameless builds)

Glazing Packer C868
(Supplied By Avanti Glazing & Installation)

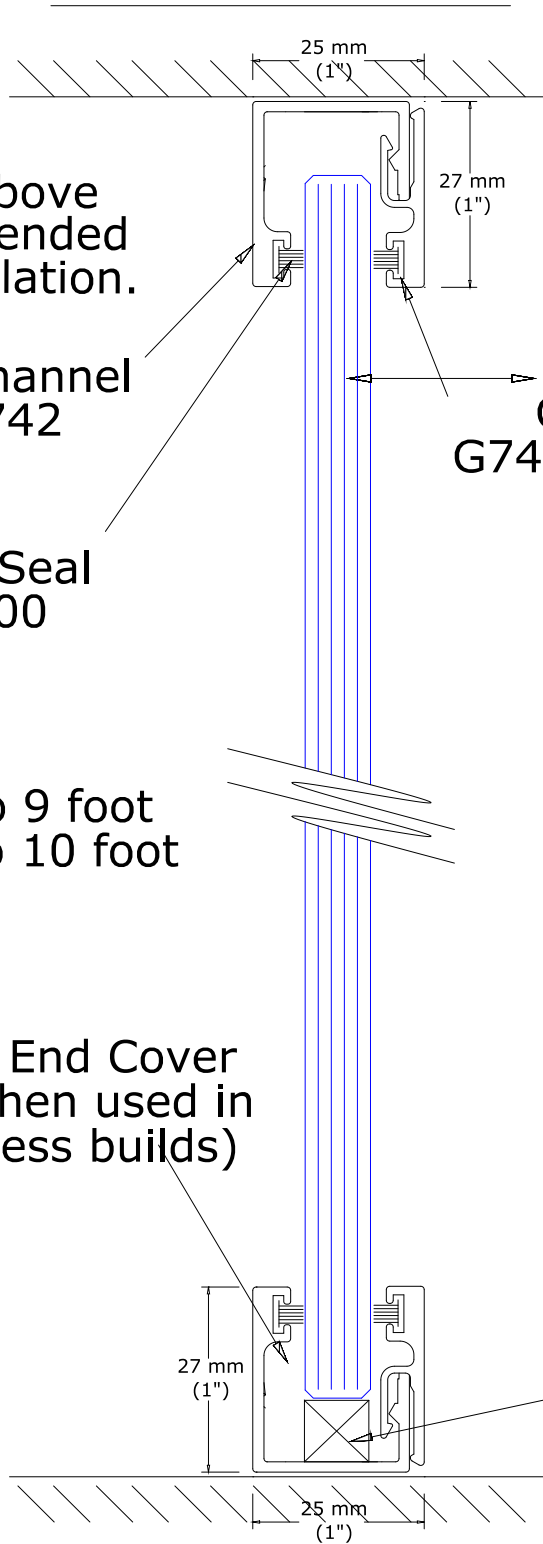

AVS-01/327A